



Proposed East Elevation

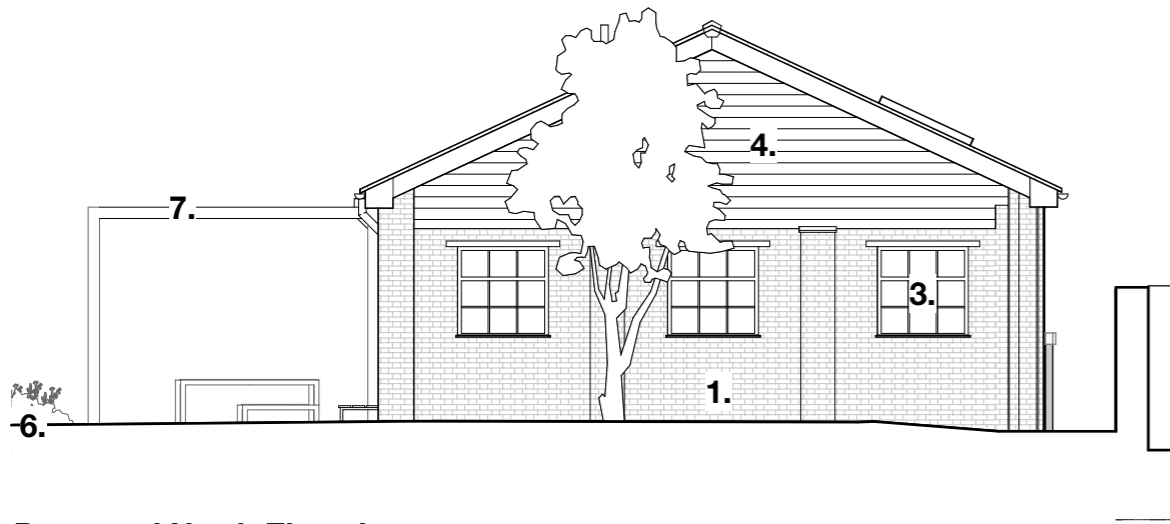


Proposed North Elevation

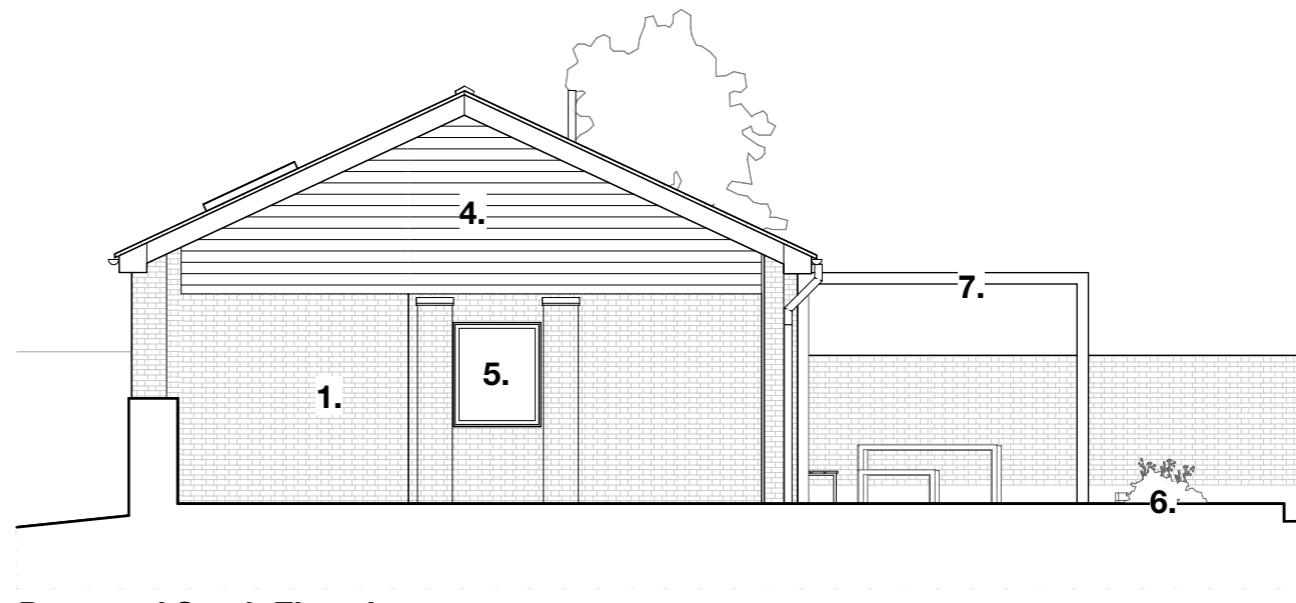

Proposed South Elevation

Key	
1.	Red Brick.
2.	Slate Roof.
3.	Existing Timber Windows Painted to Match New.
4.	Timber Cladding.
5.	New Powder Coated Aluminium Windows (Dark Grey)
6.	Planting.
7.	Timber Pergola.
8.	Timber Clad Secure Bike Shed.

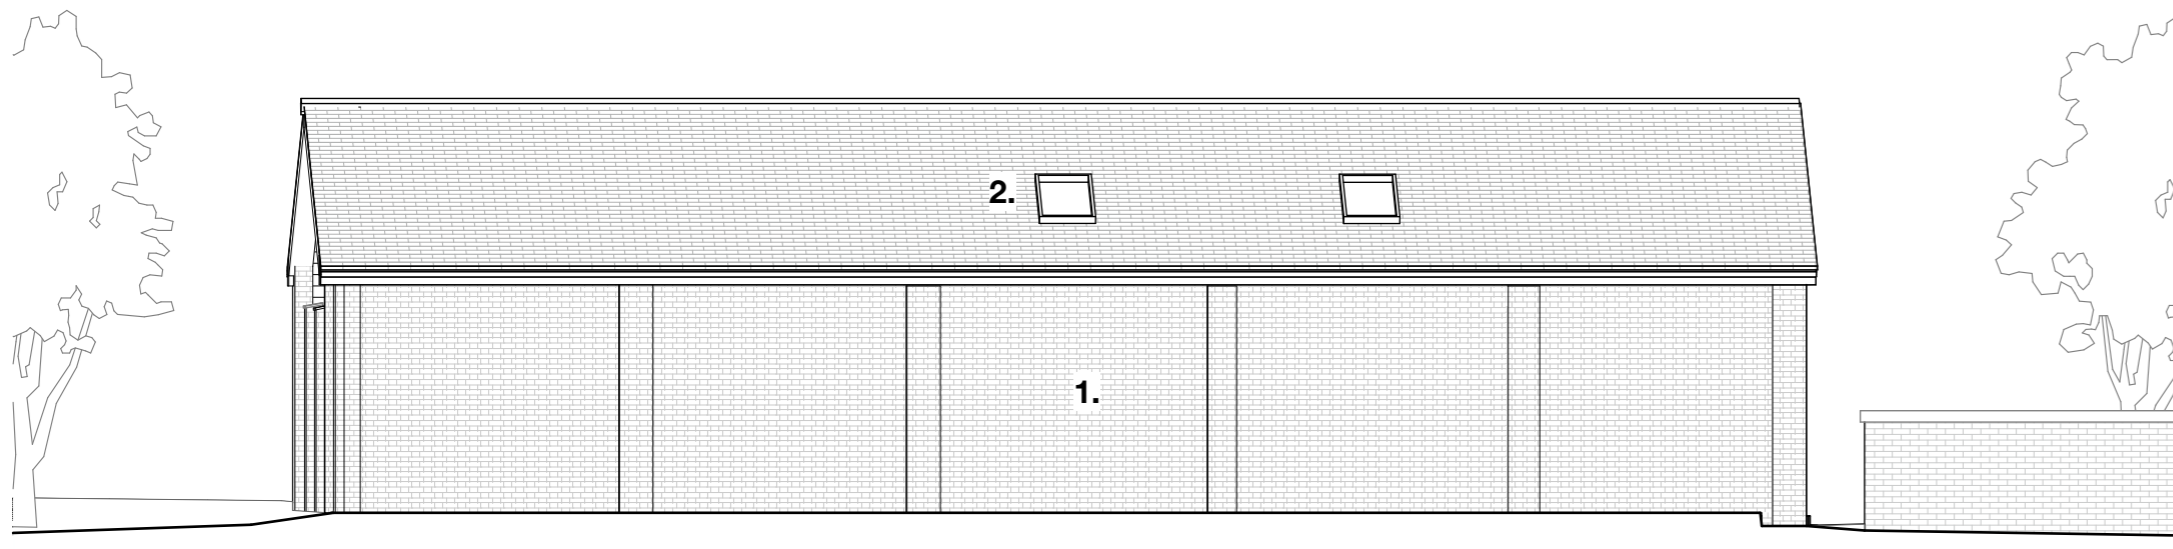

Proposed West Elevation



T I V E R T O N W O R K H U B

PLANNING

Tiverton WorkHub
for
MDCC

Proposed Elevations

Scale: 1:100 @ A3

Drawing No: 1956 - PL07 Rev B
 The Boat Shed, Michael Browning Way
 Exeter EX2 8DD
 01392 438051 mail@g-a.uk.com

grainge architects