


# Forward Planning

Phoenix House  
Phoenix Lane, Tiverton EX16 6PP

Tel: 01884 255255

Website: [www.middevon.gov.uk](http://www.middevon.gov.uk)

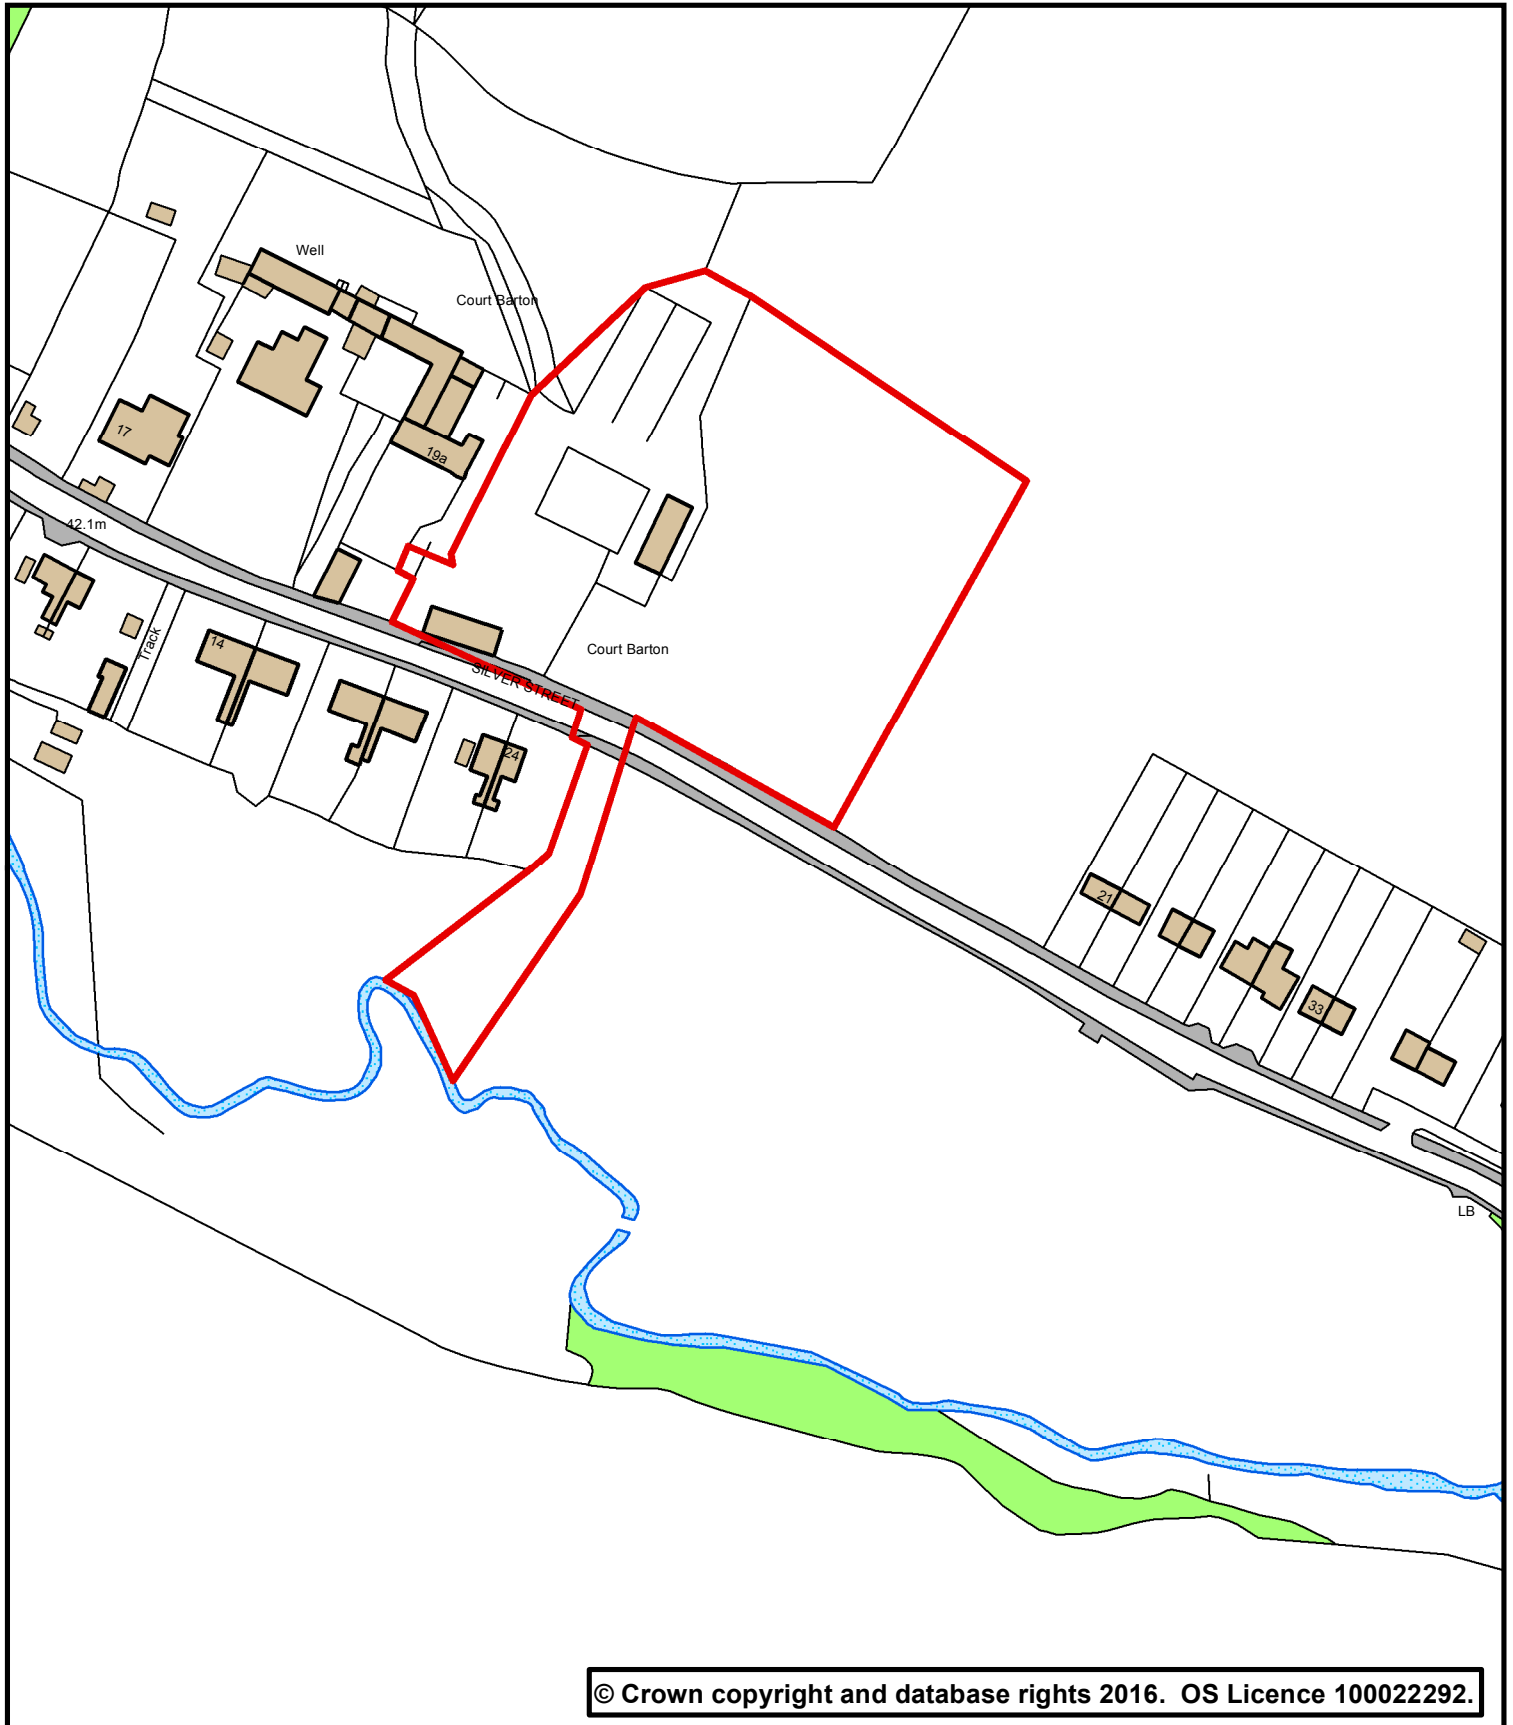

© Crown copyright and database rights 2016. OS Licence 100022292.

Scale 1:1,829 @ A4

Date 12 May 2016

Drg. No. Silver Street, Thorverton

Produced by