


Plan 140



Phoenix House  
Phoenix Lane, Tiverton EX16 6PP

Tel: 01884 255255 Website: [www.middevon.gov.uk](http://www.middevon.gov.uk)

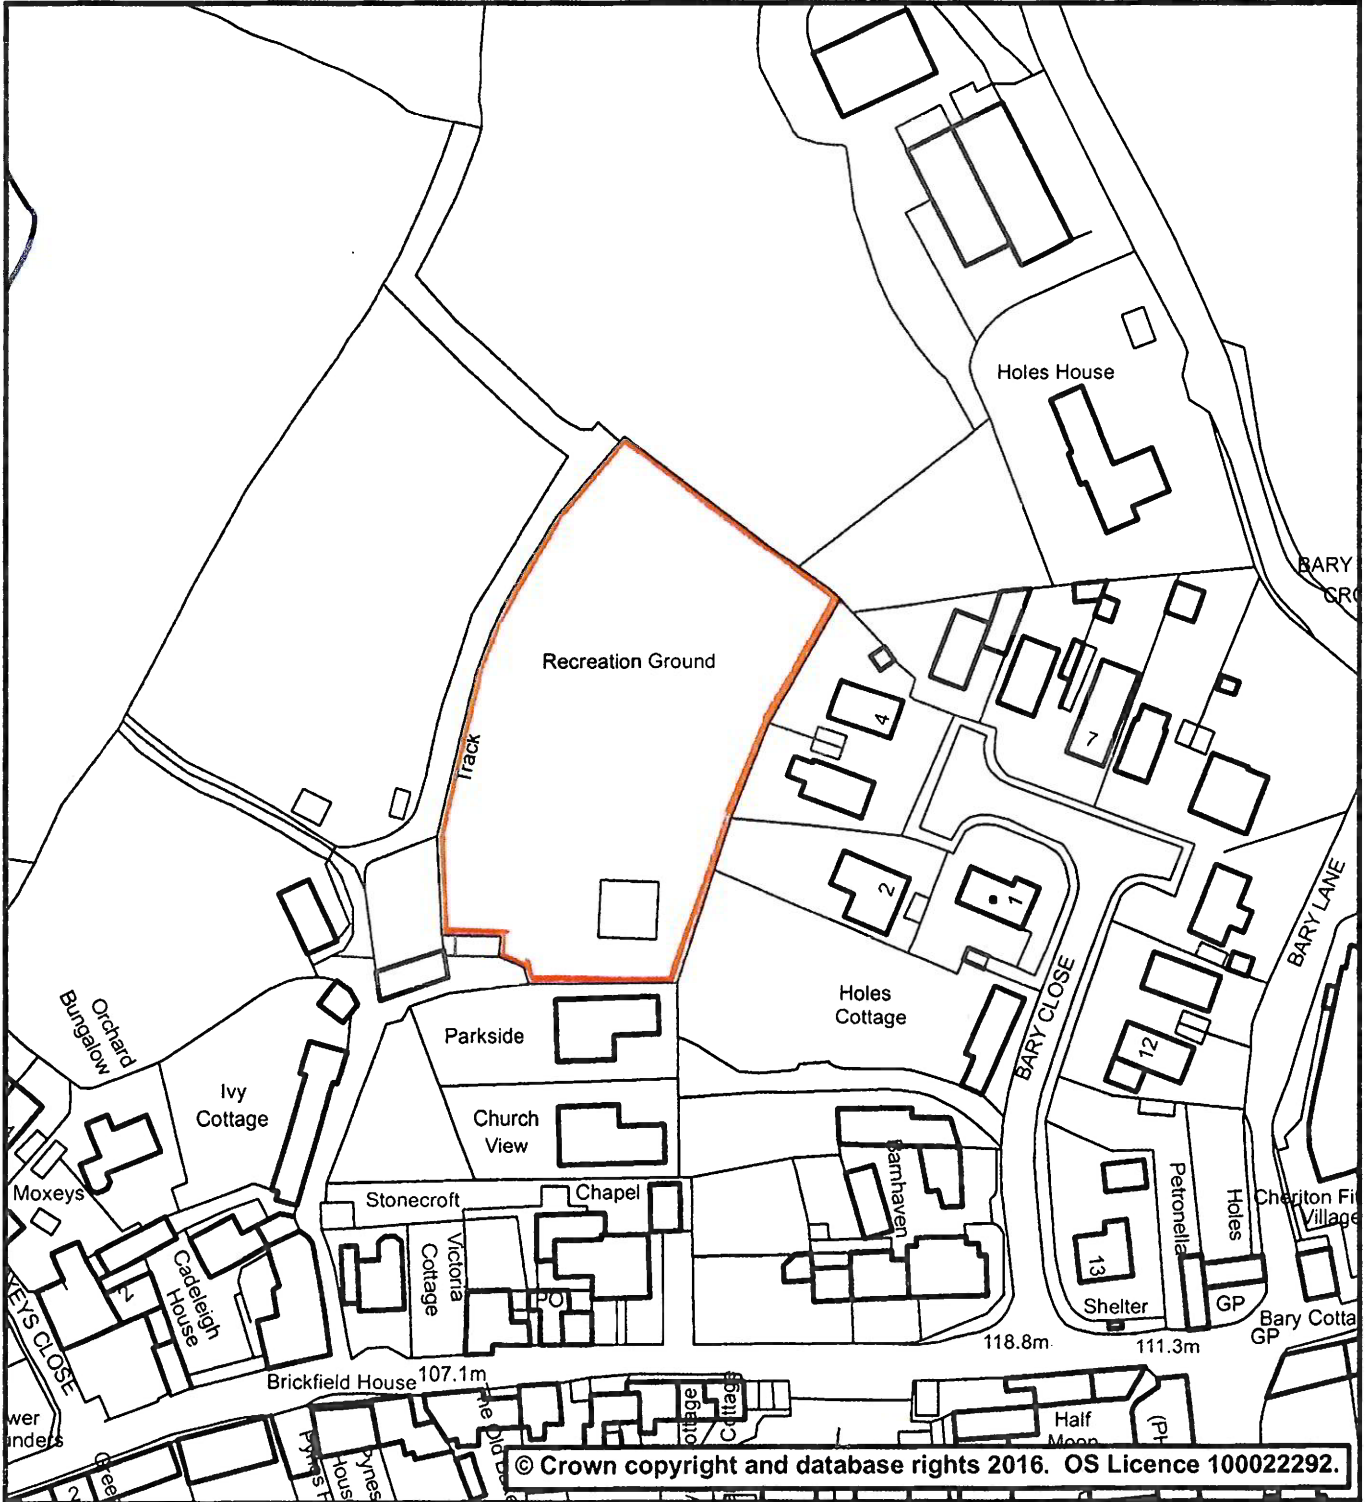

<b>Recreation Ground - Cheiton Fitzpaine</b>	
Scale: 1:1,250	Date: 30/05/2024
Drg. No: <i>Plan 140</i>	User Name: sden sham

*Plan 140*