


Plan 109



Phoenix House
Phoenix Lane, Tiverton EX16 6PP

Tel: 01884 255255 Website: www.middevon.gov.uk

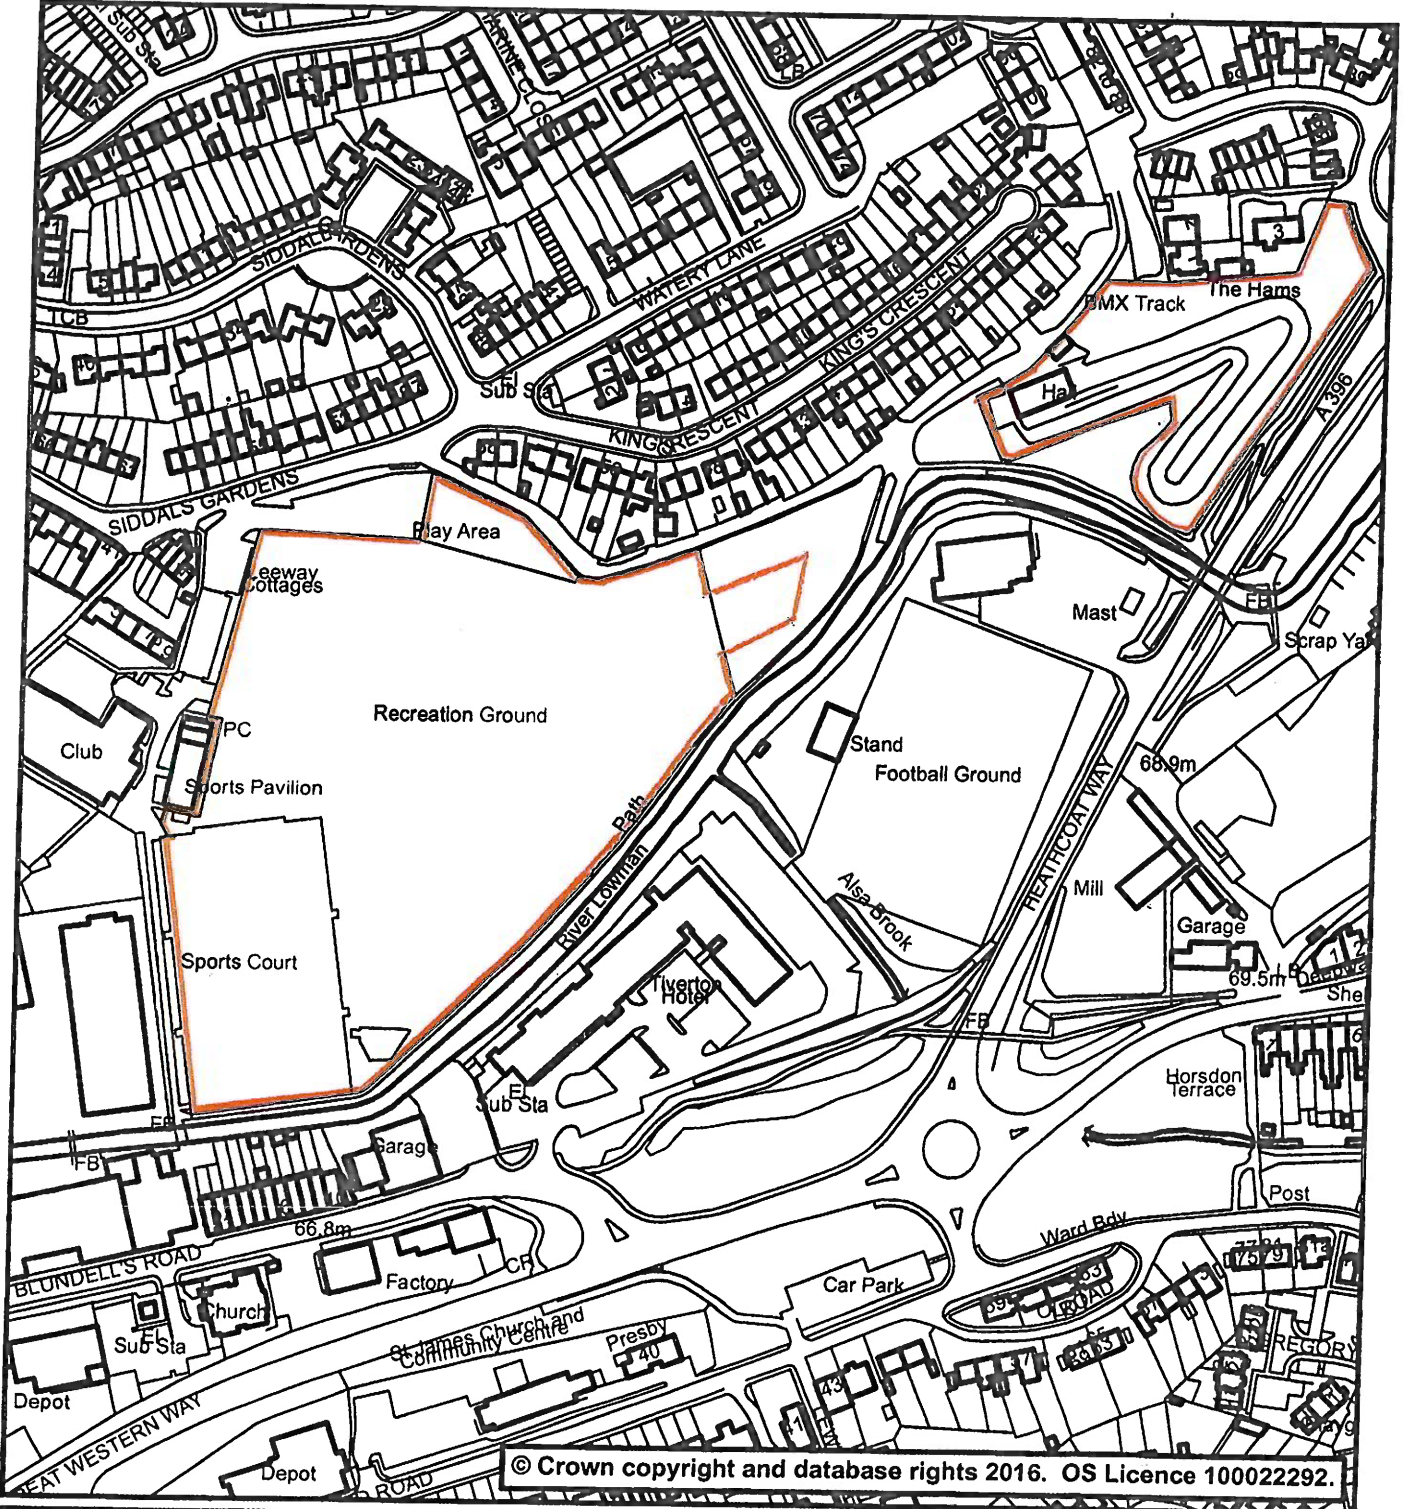

Hardcourt, Playing Field, Play Area and BMX Track - Amory Park Tiverton	
Scale: 1:2,500	Date: 05/12/2023
Drg. No: 109	User Name: sdenham

Plan 109