


Plan 99



Phoenix House
Phoenix Lane, Tiverton EX16 6PP

Tel: 01884 255255 Website: www.middevon.gov.uk

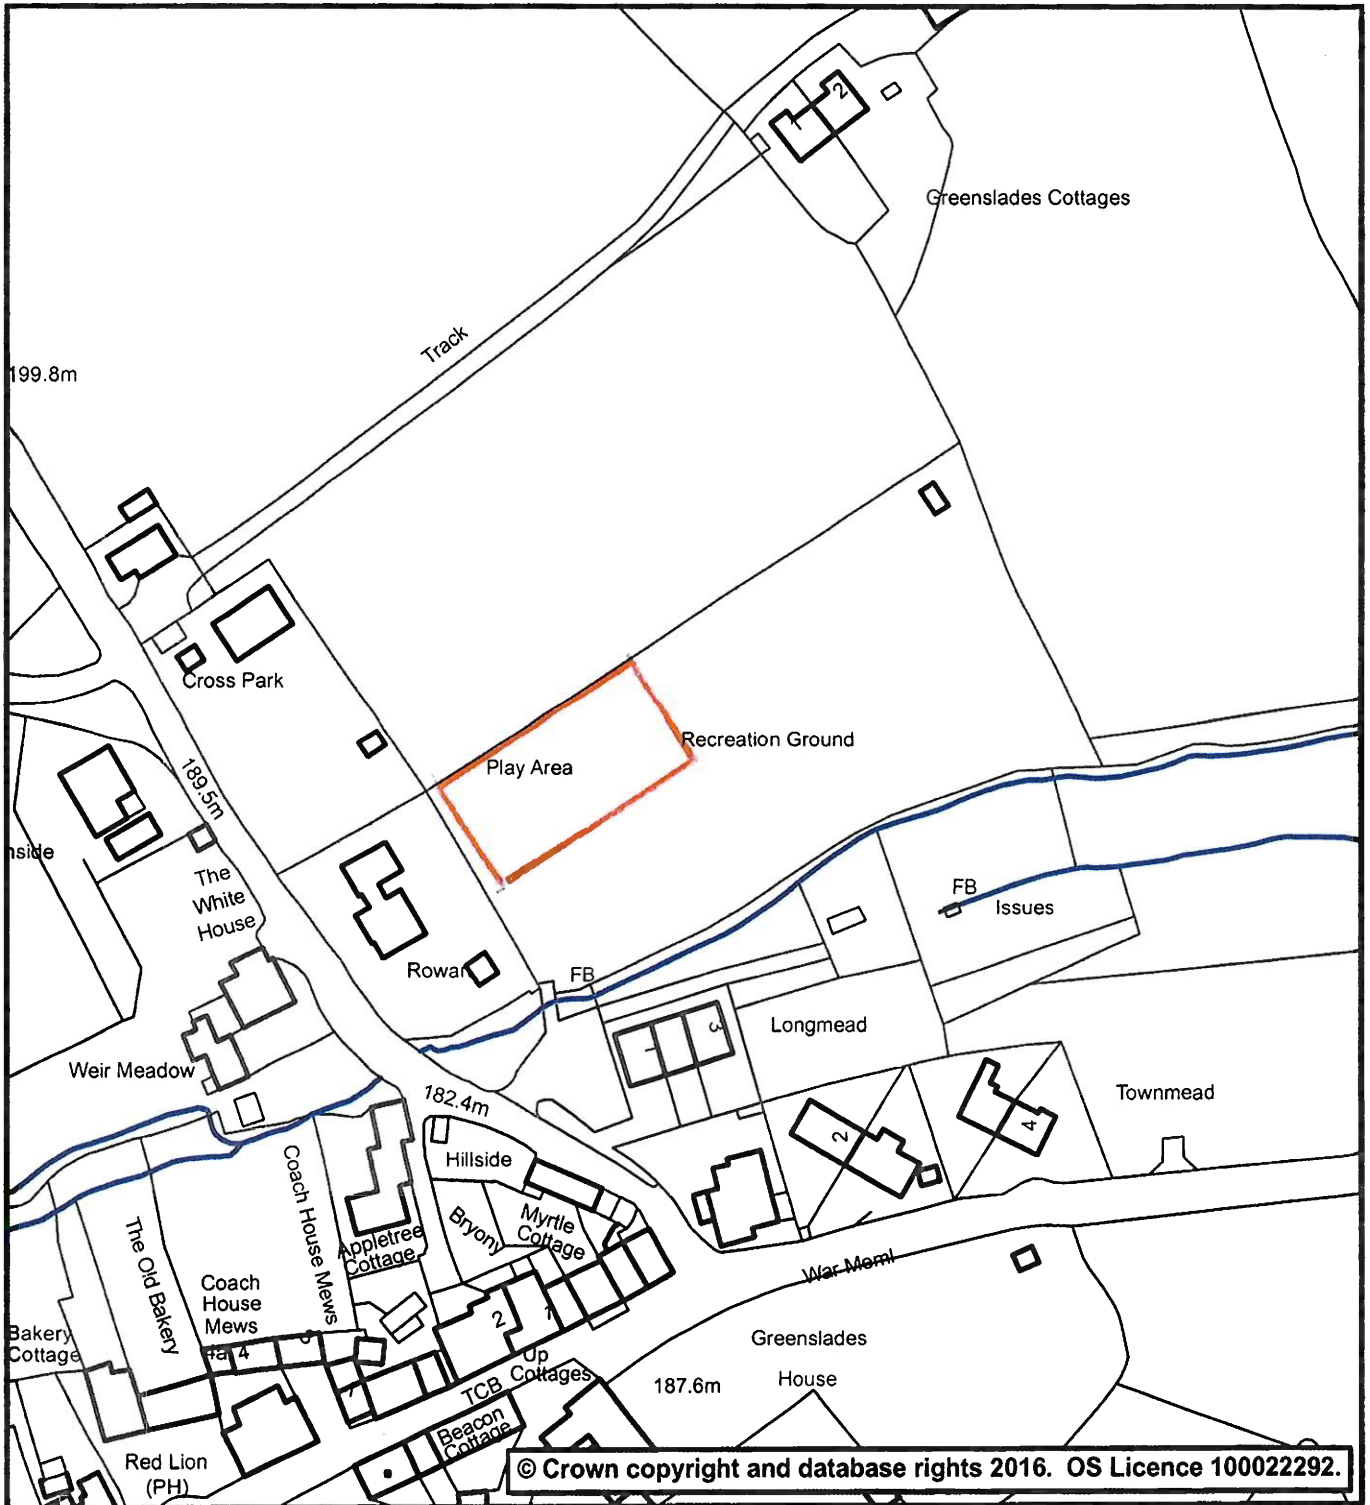

Play Area - Recreation Ground Oakford

Scale: 1:1,250

Date: 30/05/2024

Drg. No:

99

User Name: sdenham

Plan 99